


Notes

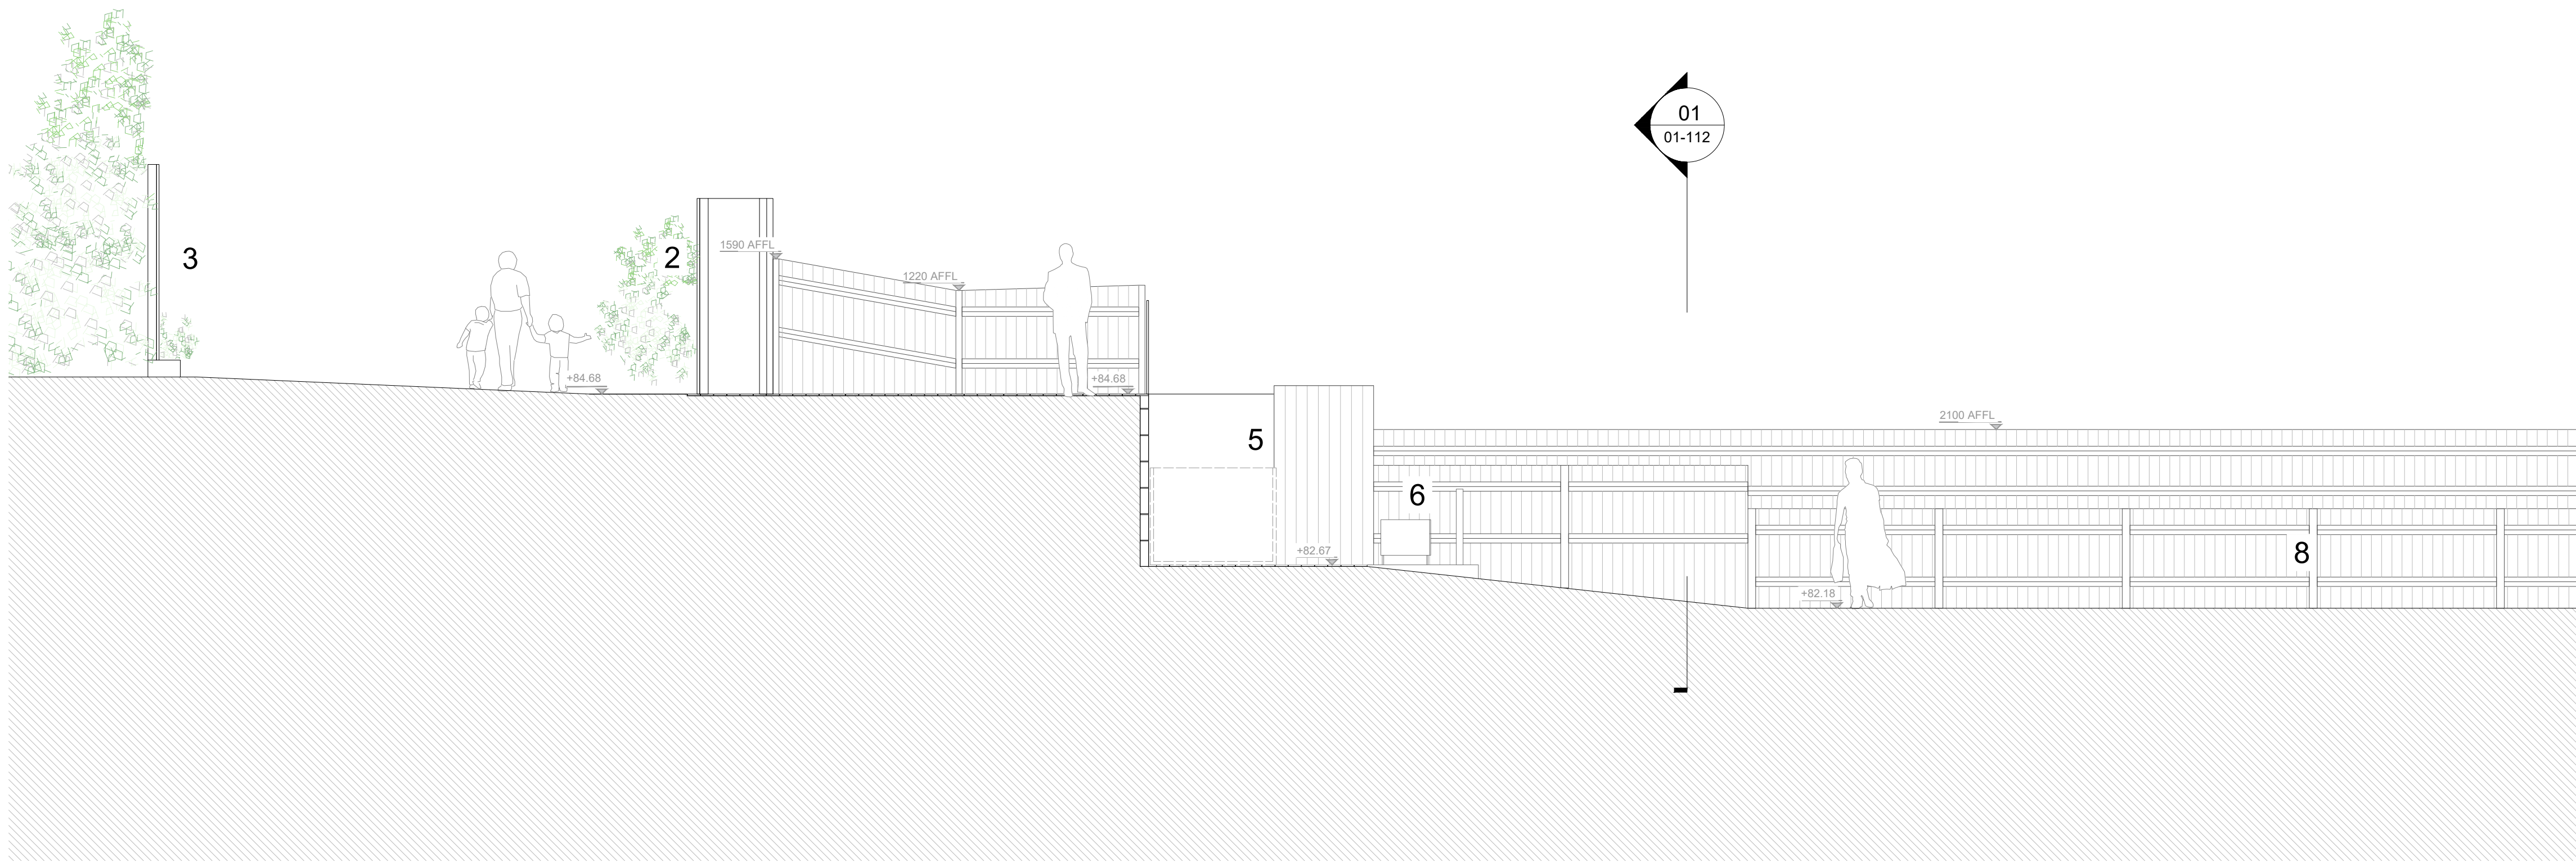

/	31/10/2025	PLANNING	MS
Rev	Date	Issue	By

General notes

This drawing must be read in conjunction with the specifications and all other relevant documentation.

All dimensions in millimetres. Figured dimensions only – do not scale.

All dimensions to be checked on site prior to commencement of works. Discrepancies to be reported to Urbana Architecture Ltd.

Urbana Architecture Ltd accept no liability for any variation or unauthorised use of this drawing without prior approval.

Urbana Architecture Ltd

+ 44 (0)79 9991 9477

info@urbanaarchitecture.com

www.urbanaarchitecture.com

0 1 2 5m

Project
The Water House

Title
EXISTING SOUTH FACING SECTION

Date
31/10/2025
Scale
1:50@A1 1:100@A3
Issue status

PLANNING
Drawing number
24010-P-01-111
Rev
/

1. 51 Fitzroy Park
2. The Water House rear entrance
3. The Hexagon entrance
4. 53 Fitzroy Park
5. Previously existing lift
6. Existing lift electrical box
7. Existing bin shed
8. Access to The Water House