

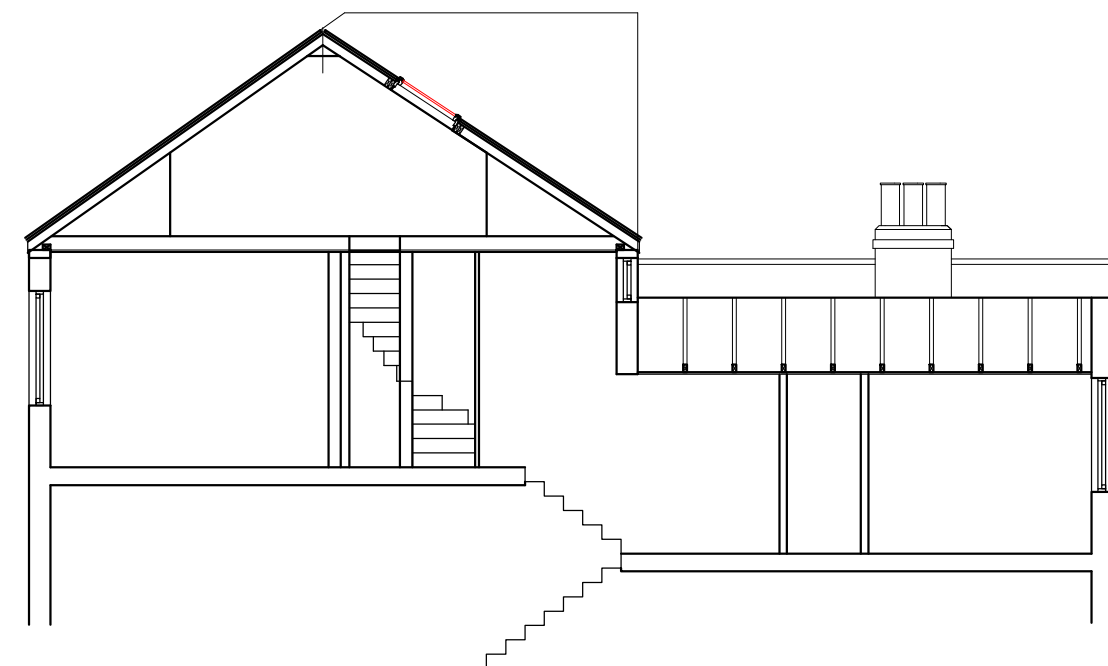
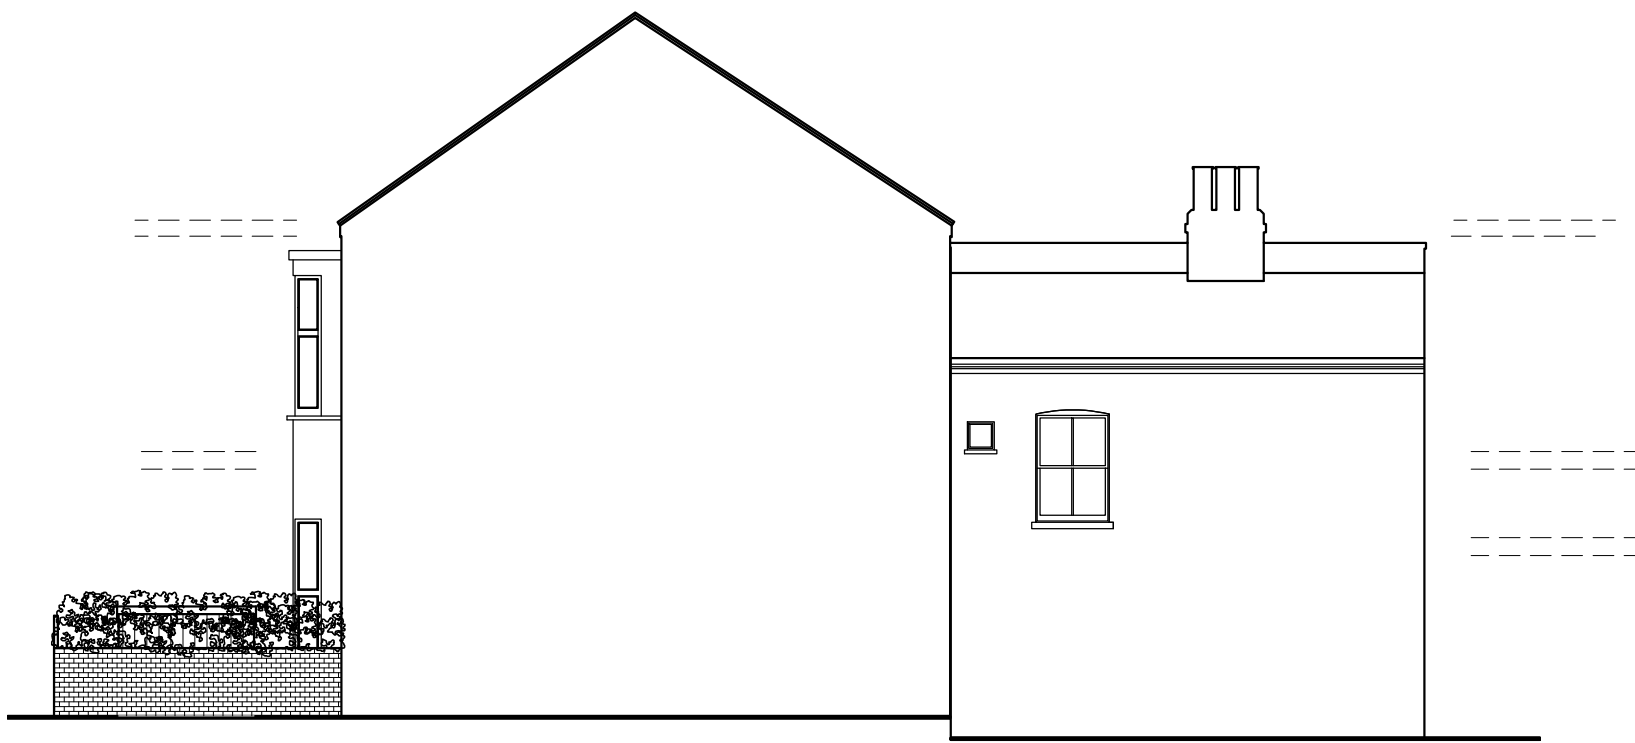
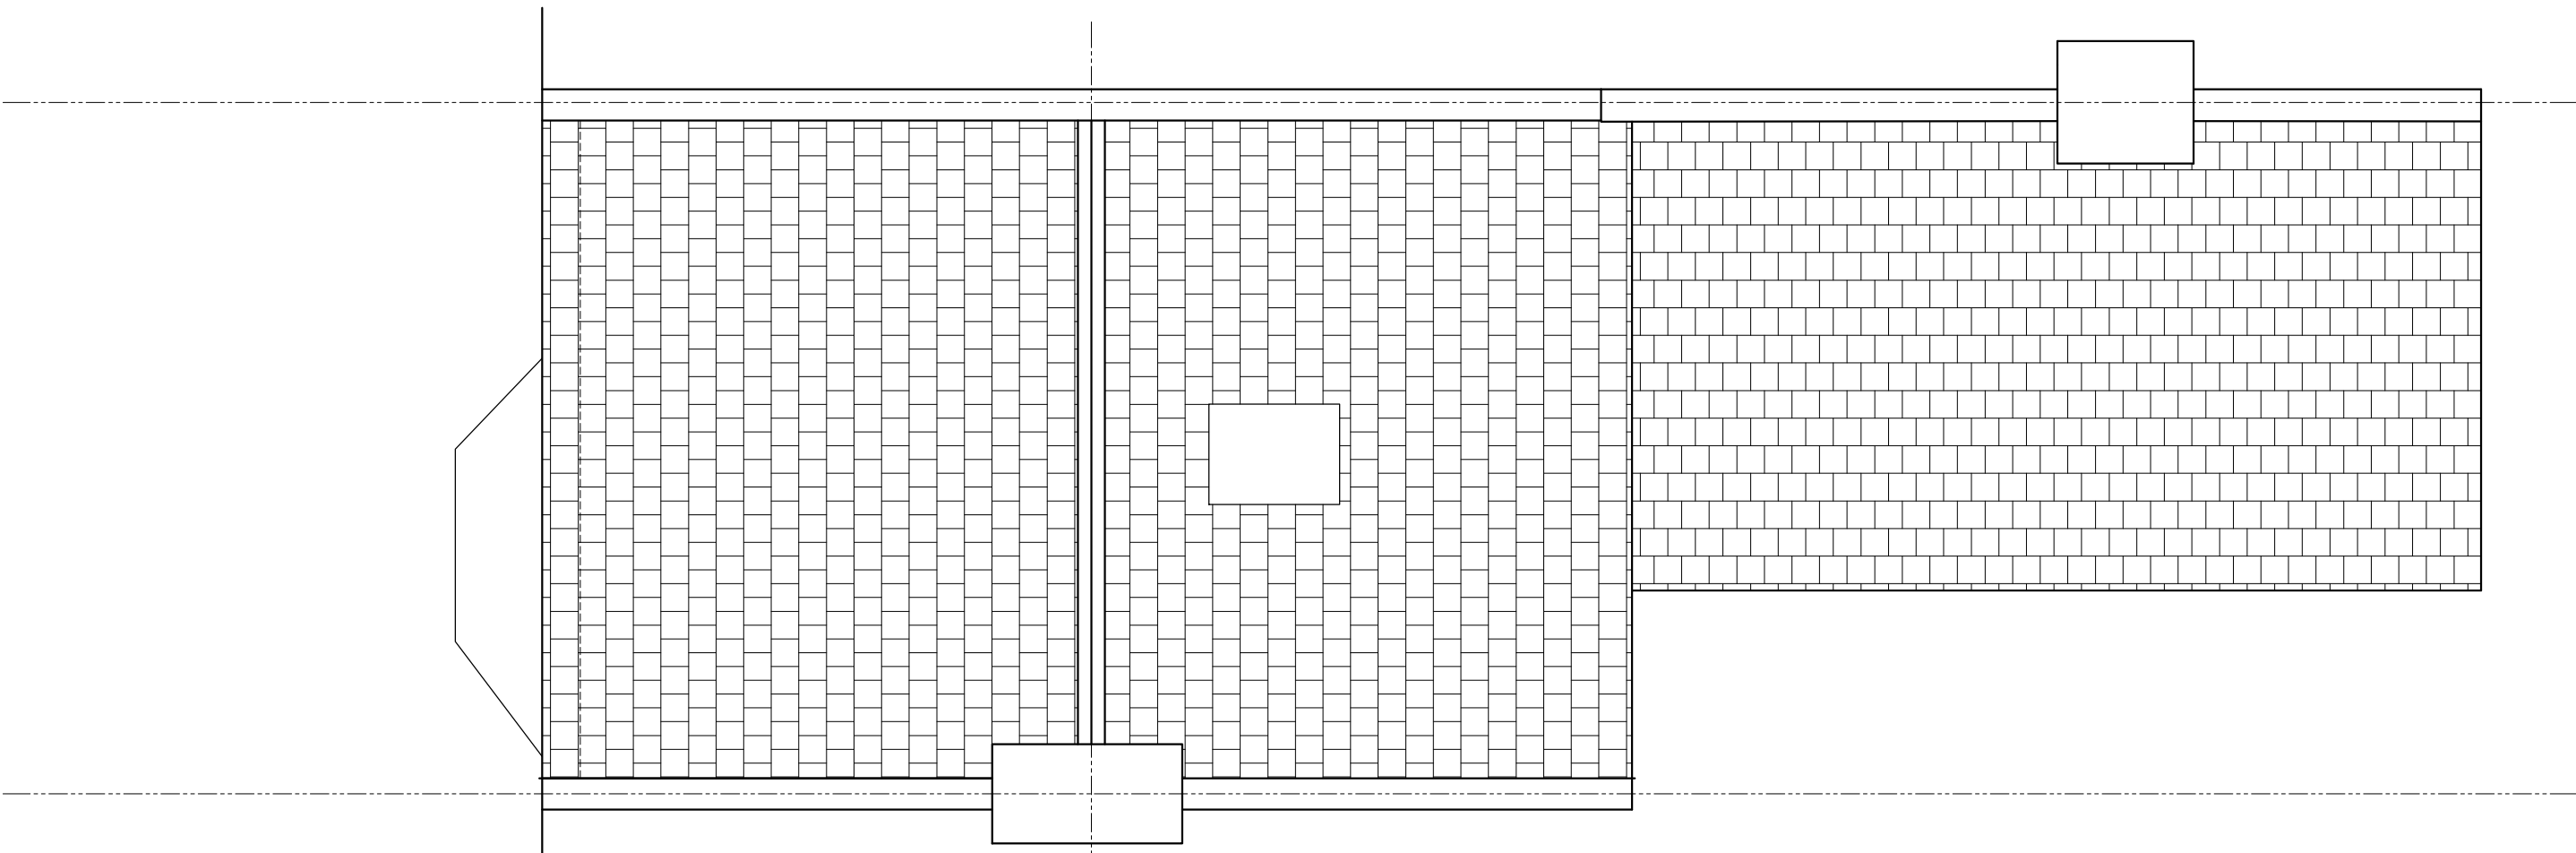
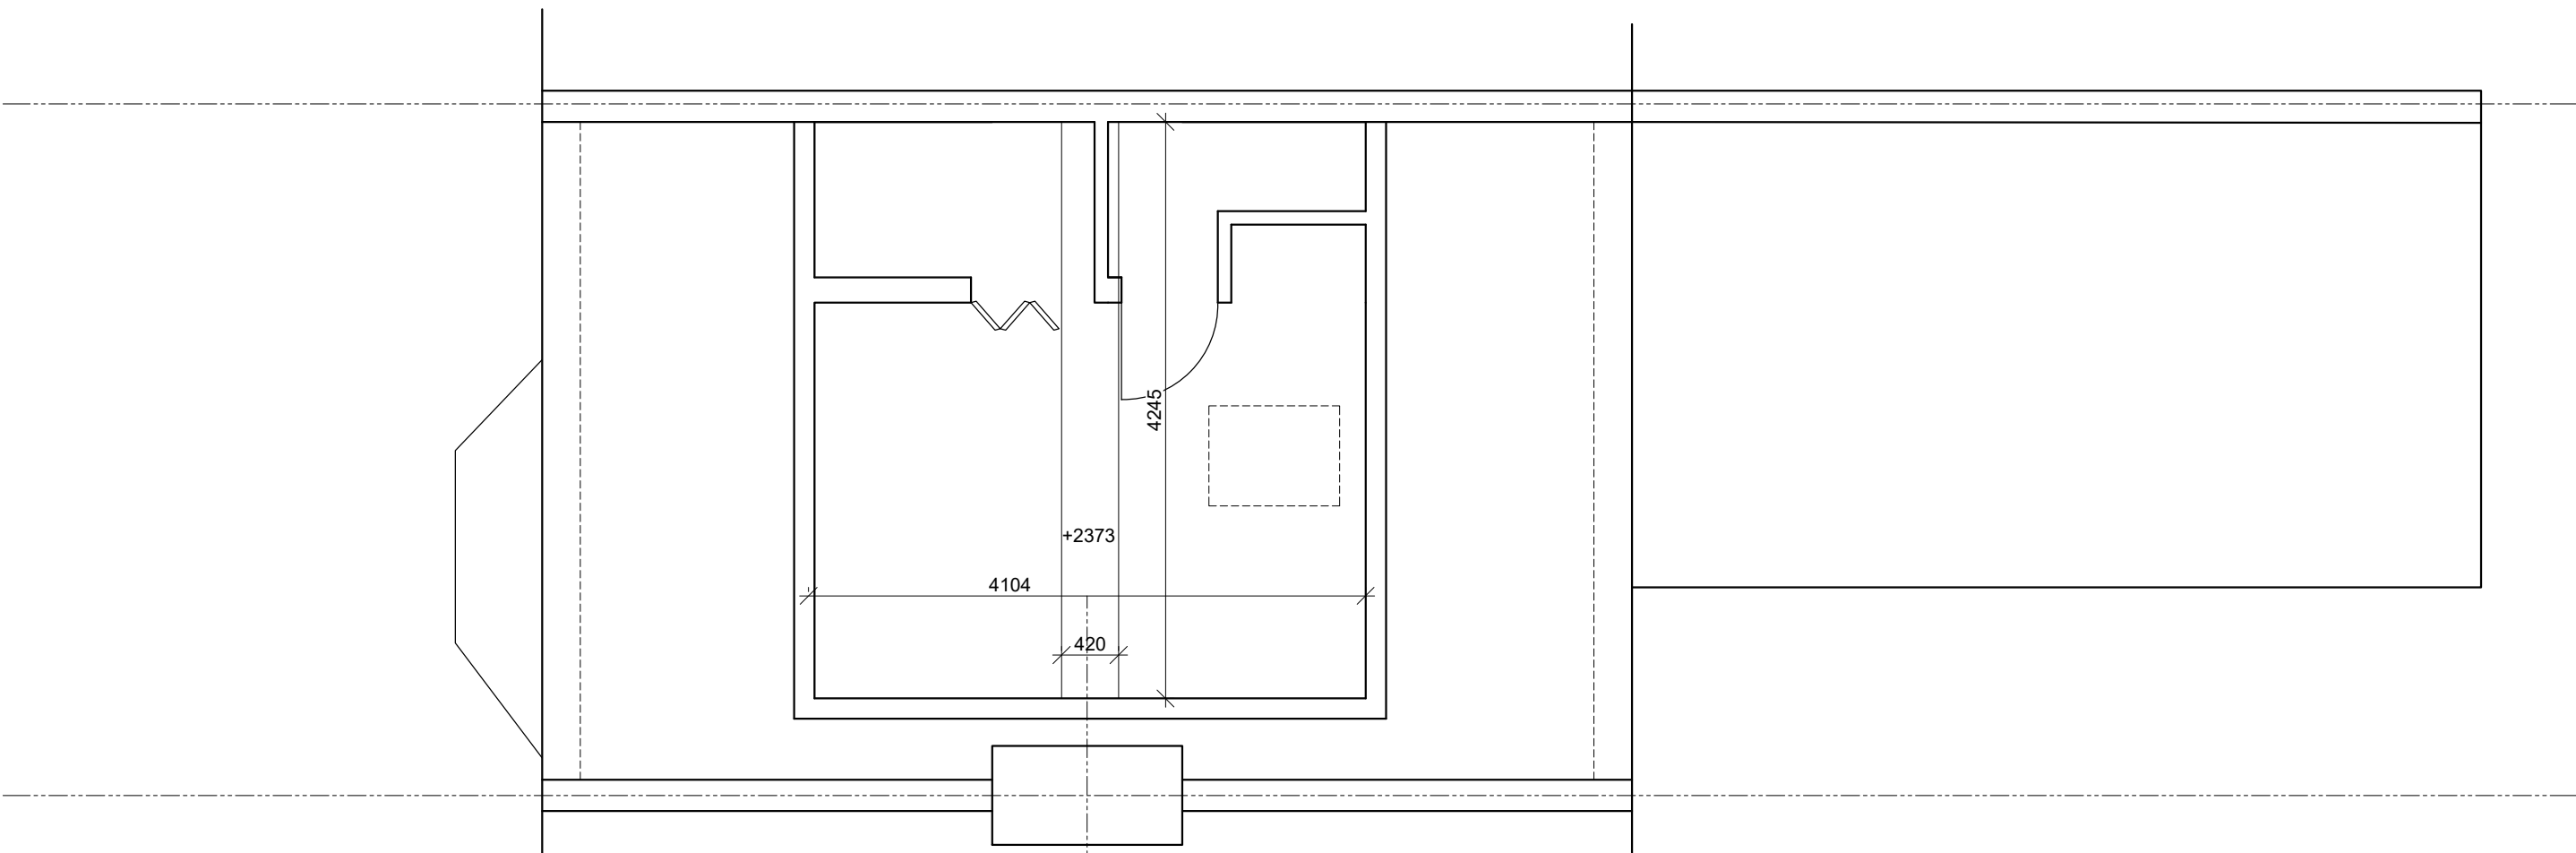


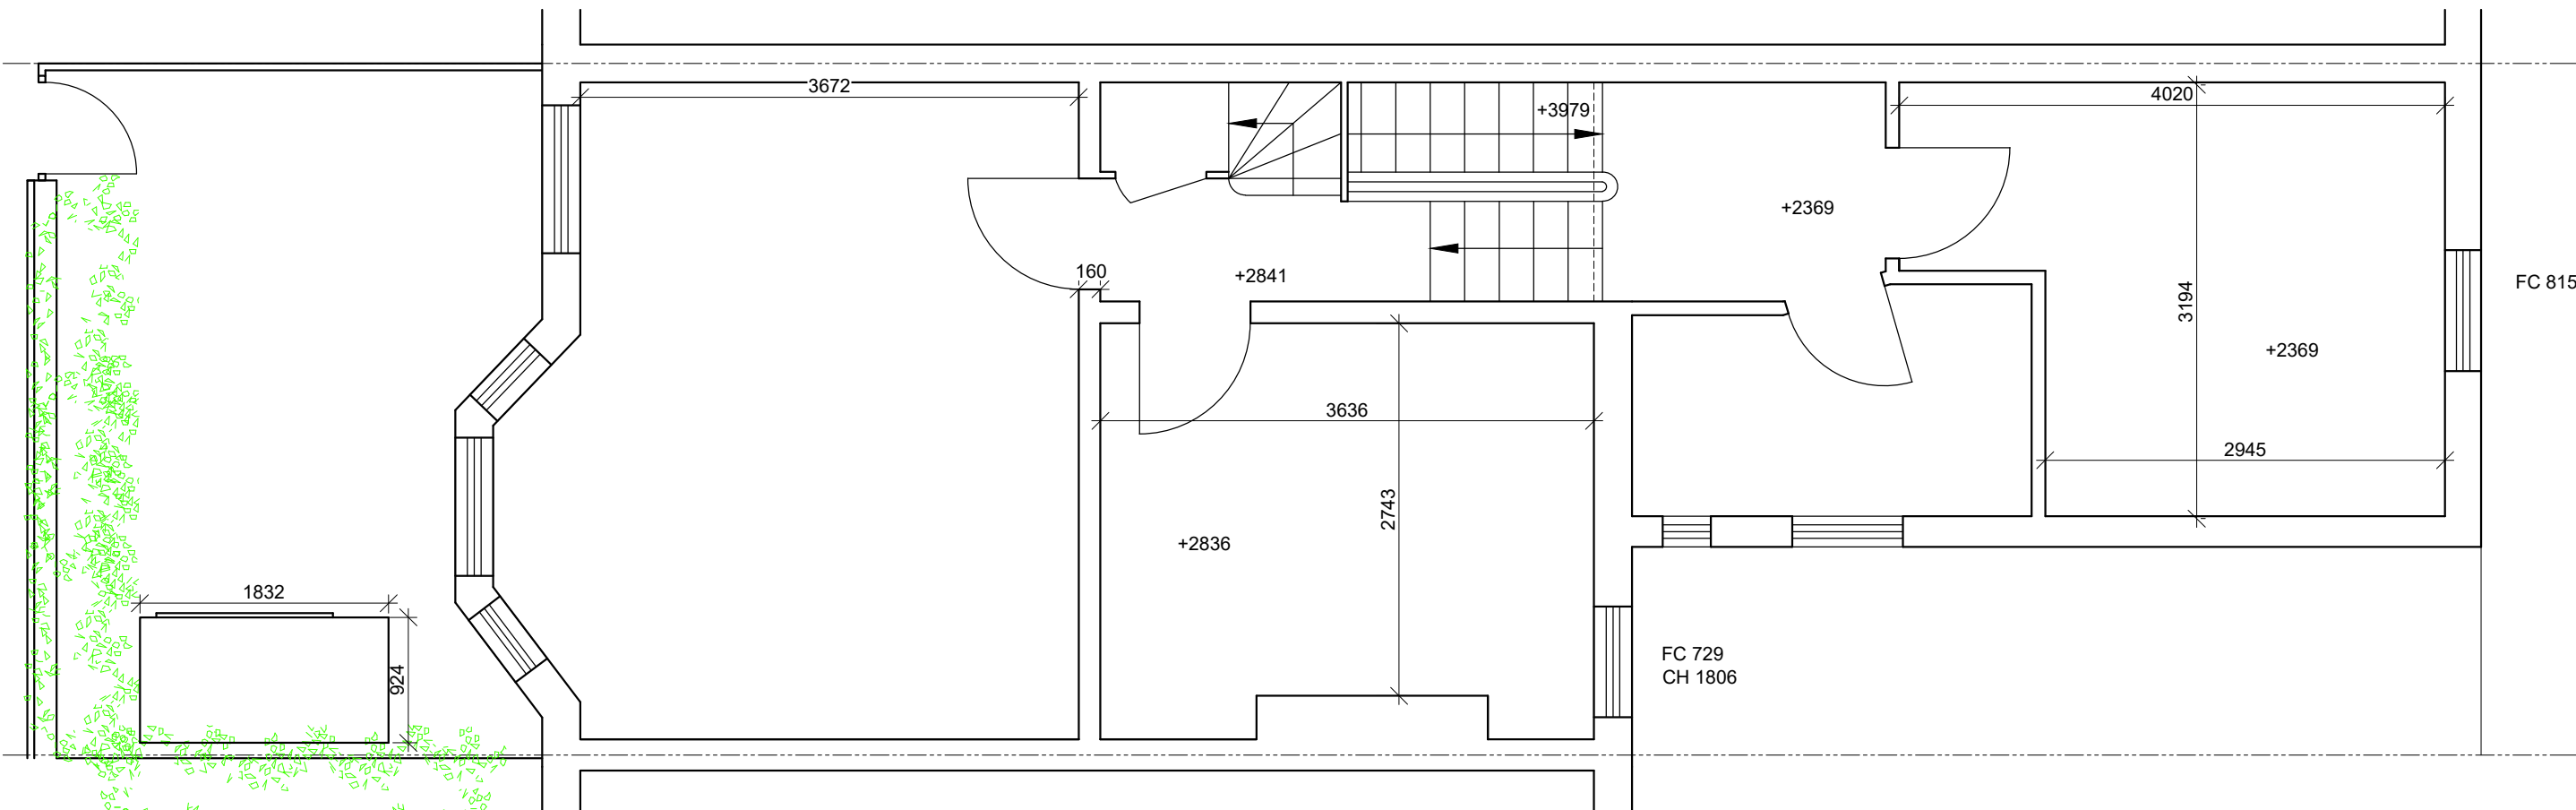

These plans represent the existing structures, as built that have been in place since 2024.

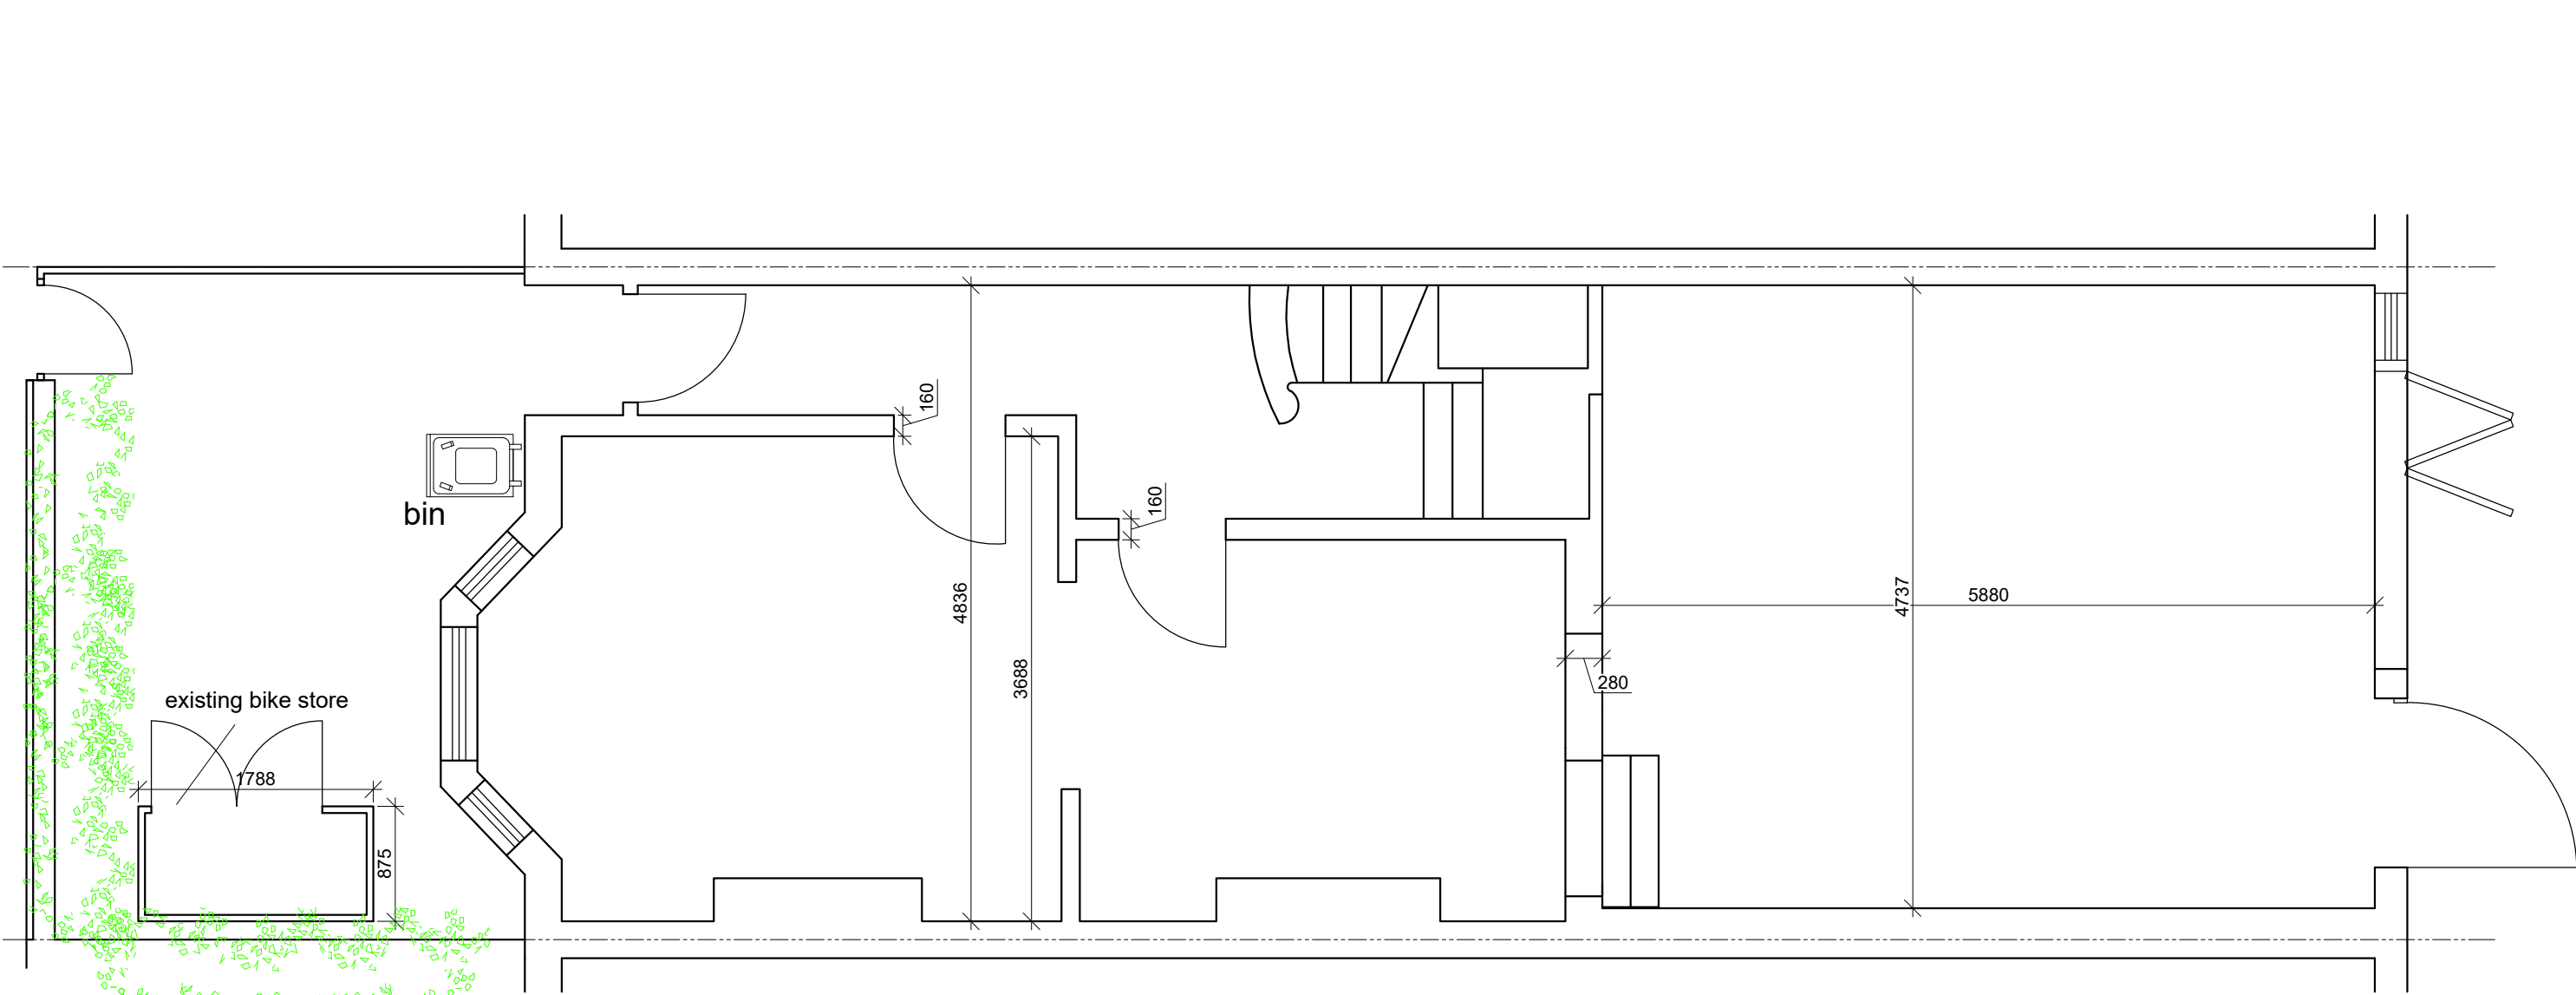