


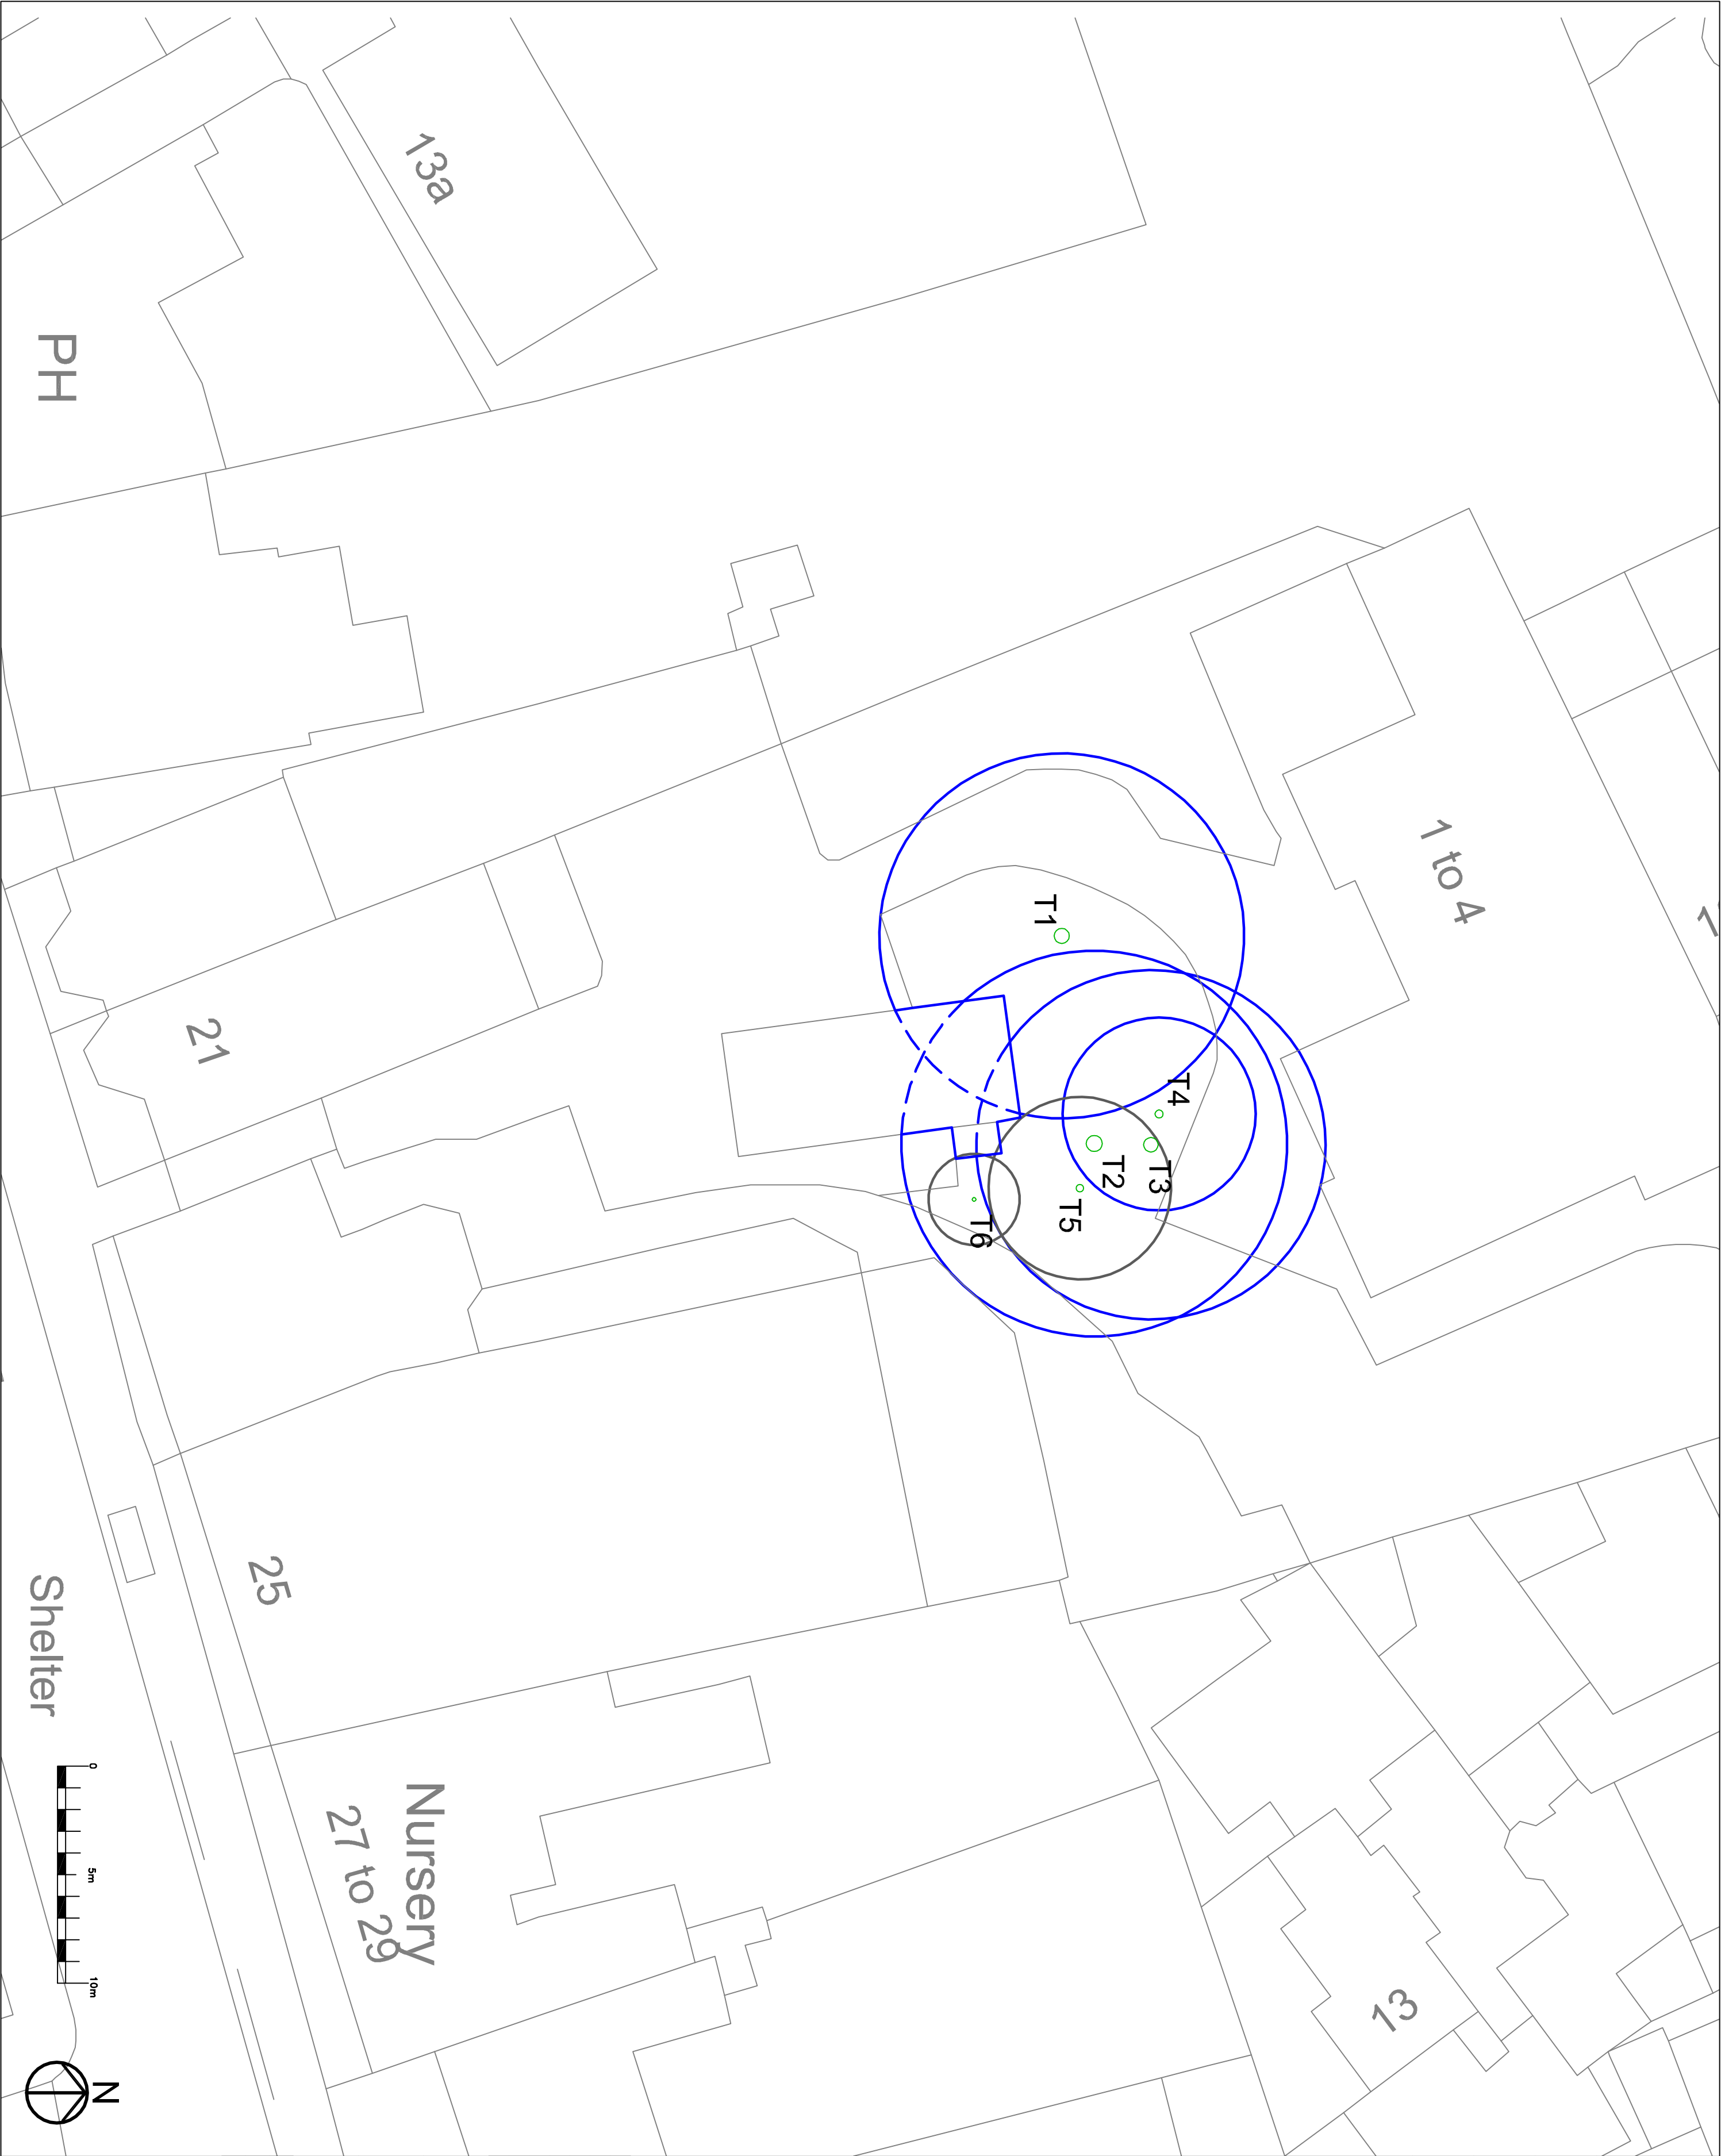

	Crown spread tree/group
	A Category tree Root Protection Area
	B Category tree Root Protection Area
	C Category tree Root Protection Area
	U Category tree Root Protection Area

Rev	Date	Description

Client	-
--------	---

Project	4 Cornaught Mews
---------	------------------

Drawing Title Tree Constraints Plan		
Date:	17/03/2025	Drawn: JS
Scale:	1:200 on A2	Checked: KM
Dwg No:	OS 3086-25.1	Rev:-

Open Spaces

Landscape Architects

LANDSCAPE ARCHITECTURE – TREES – ECOLOGY

2 Monument Offices, Hall Farm, Maldon Road,
Woodham Mortimer, Essex CM9 6SN
Tel: 01277 356511 os@open-spaces.co.uk www.open-spaces.co.uk