


Notes

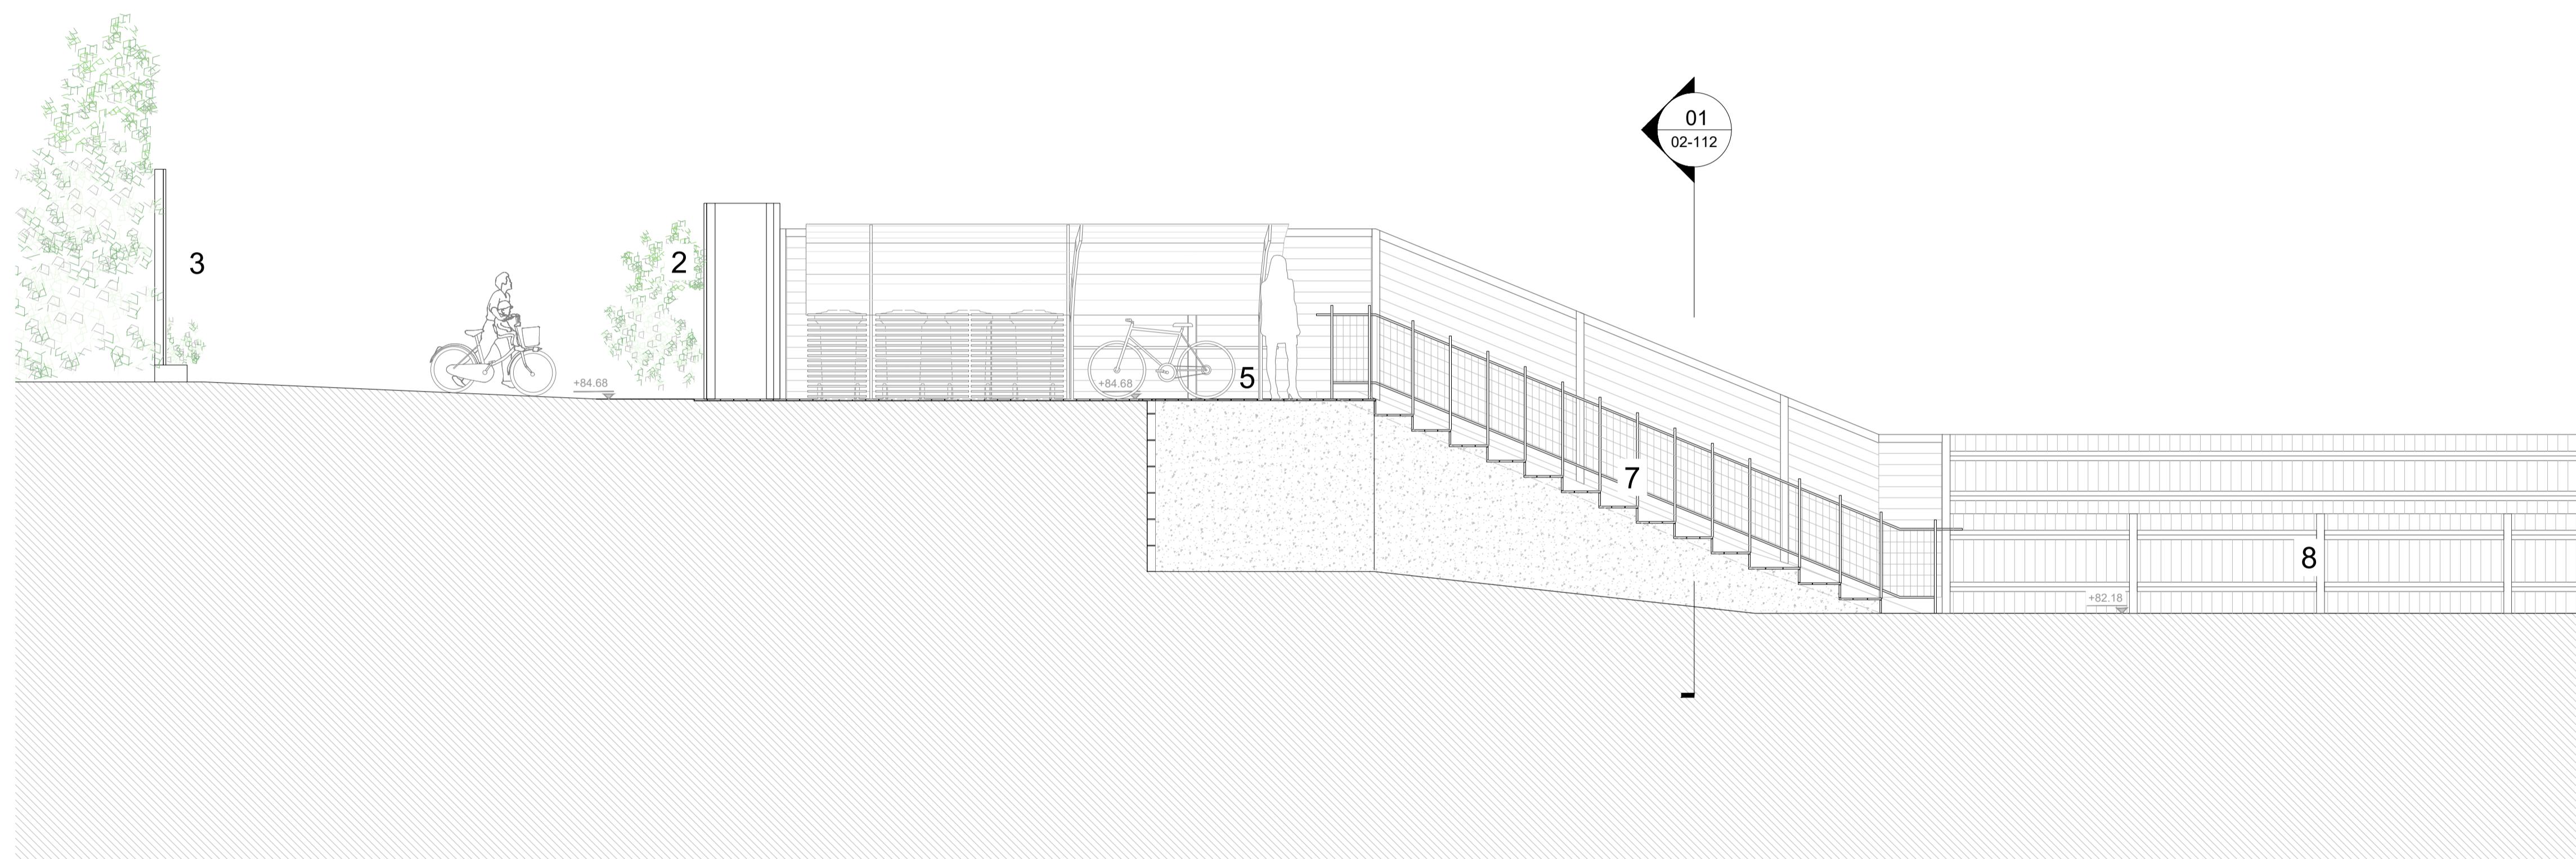

1/ 31/10/2025 PLANNING MS  
Rev Date Issue By

General notes  
This drawing must be read in conjunction with the specifications and all other relevant documentation.  
All dimensions in millimetres. Figured dimensions only – do not scale.  
All dimensions to be checked on site prior to commencement of works.  
Discrepancies to be reported to Urbana Architecture Ltd.  
Urbana Architecture Ltd accept no liability for any variation or unauthorised use of this drawing without prior approval.

Urbana Architecture Ltd  
+44 (0)79 9991 9477  
info@urbanaarchitecture.com  
www.urbanaarchitecture.com

0 1 2 5m

Project  
The Water House

Title  
PROPOSED SOUTH FACING SECTION

1. 51 Fitzroy Park
2. The Water House rear entrance
3. The Hexagon entrance
4. 53 Fitzroy Park
5. Proposed extended upper level
6. Proposed new bin and bike cover
7. Proposed new stair and bike rail
8. Access to The Water House

Date  
31/10/2025  
Scale  
1:50@A1 1:100@A3  
Issue status

PLANNING  
Drawing number  
24010-P-02-112  
Rev  
/