


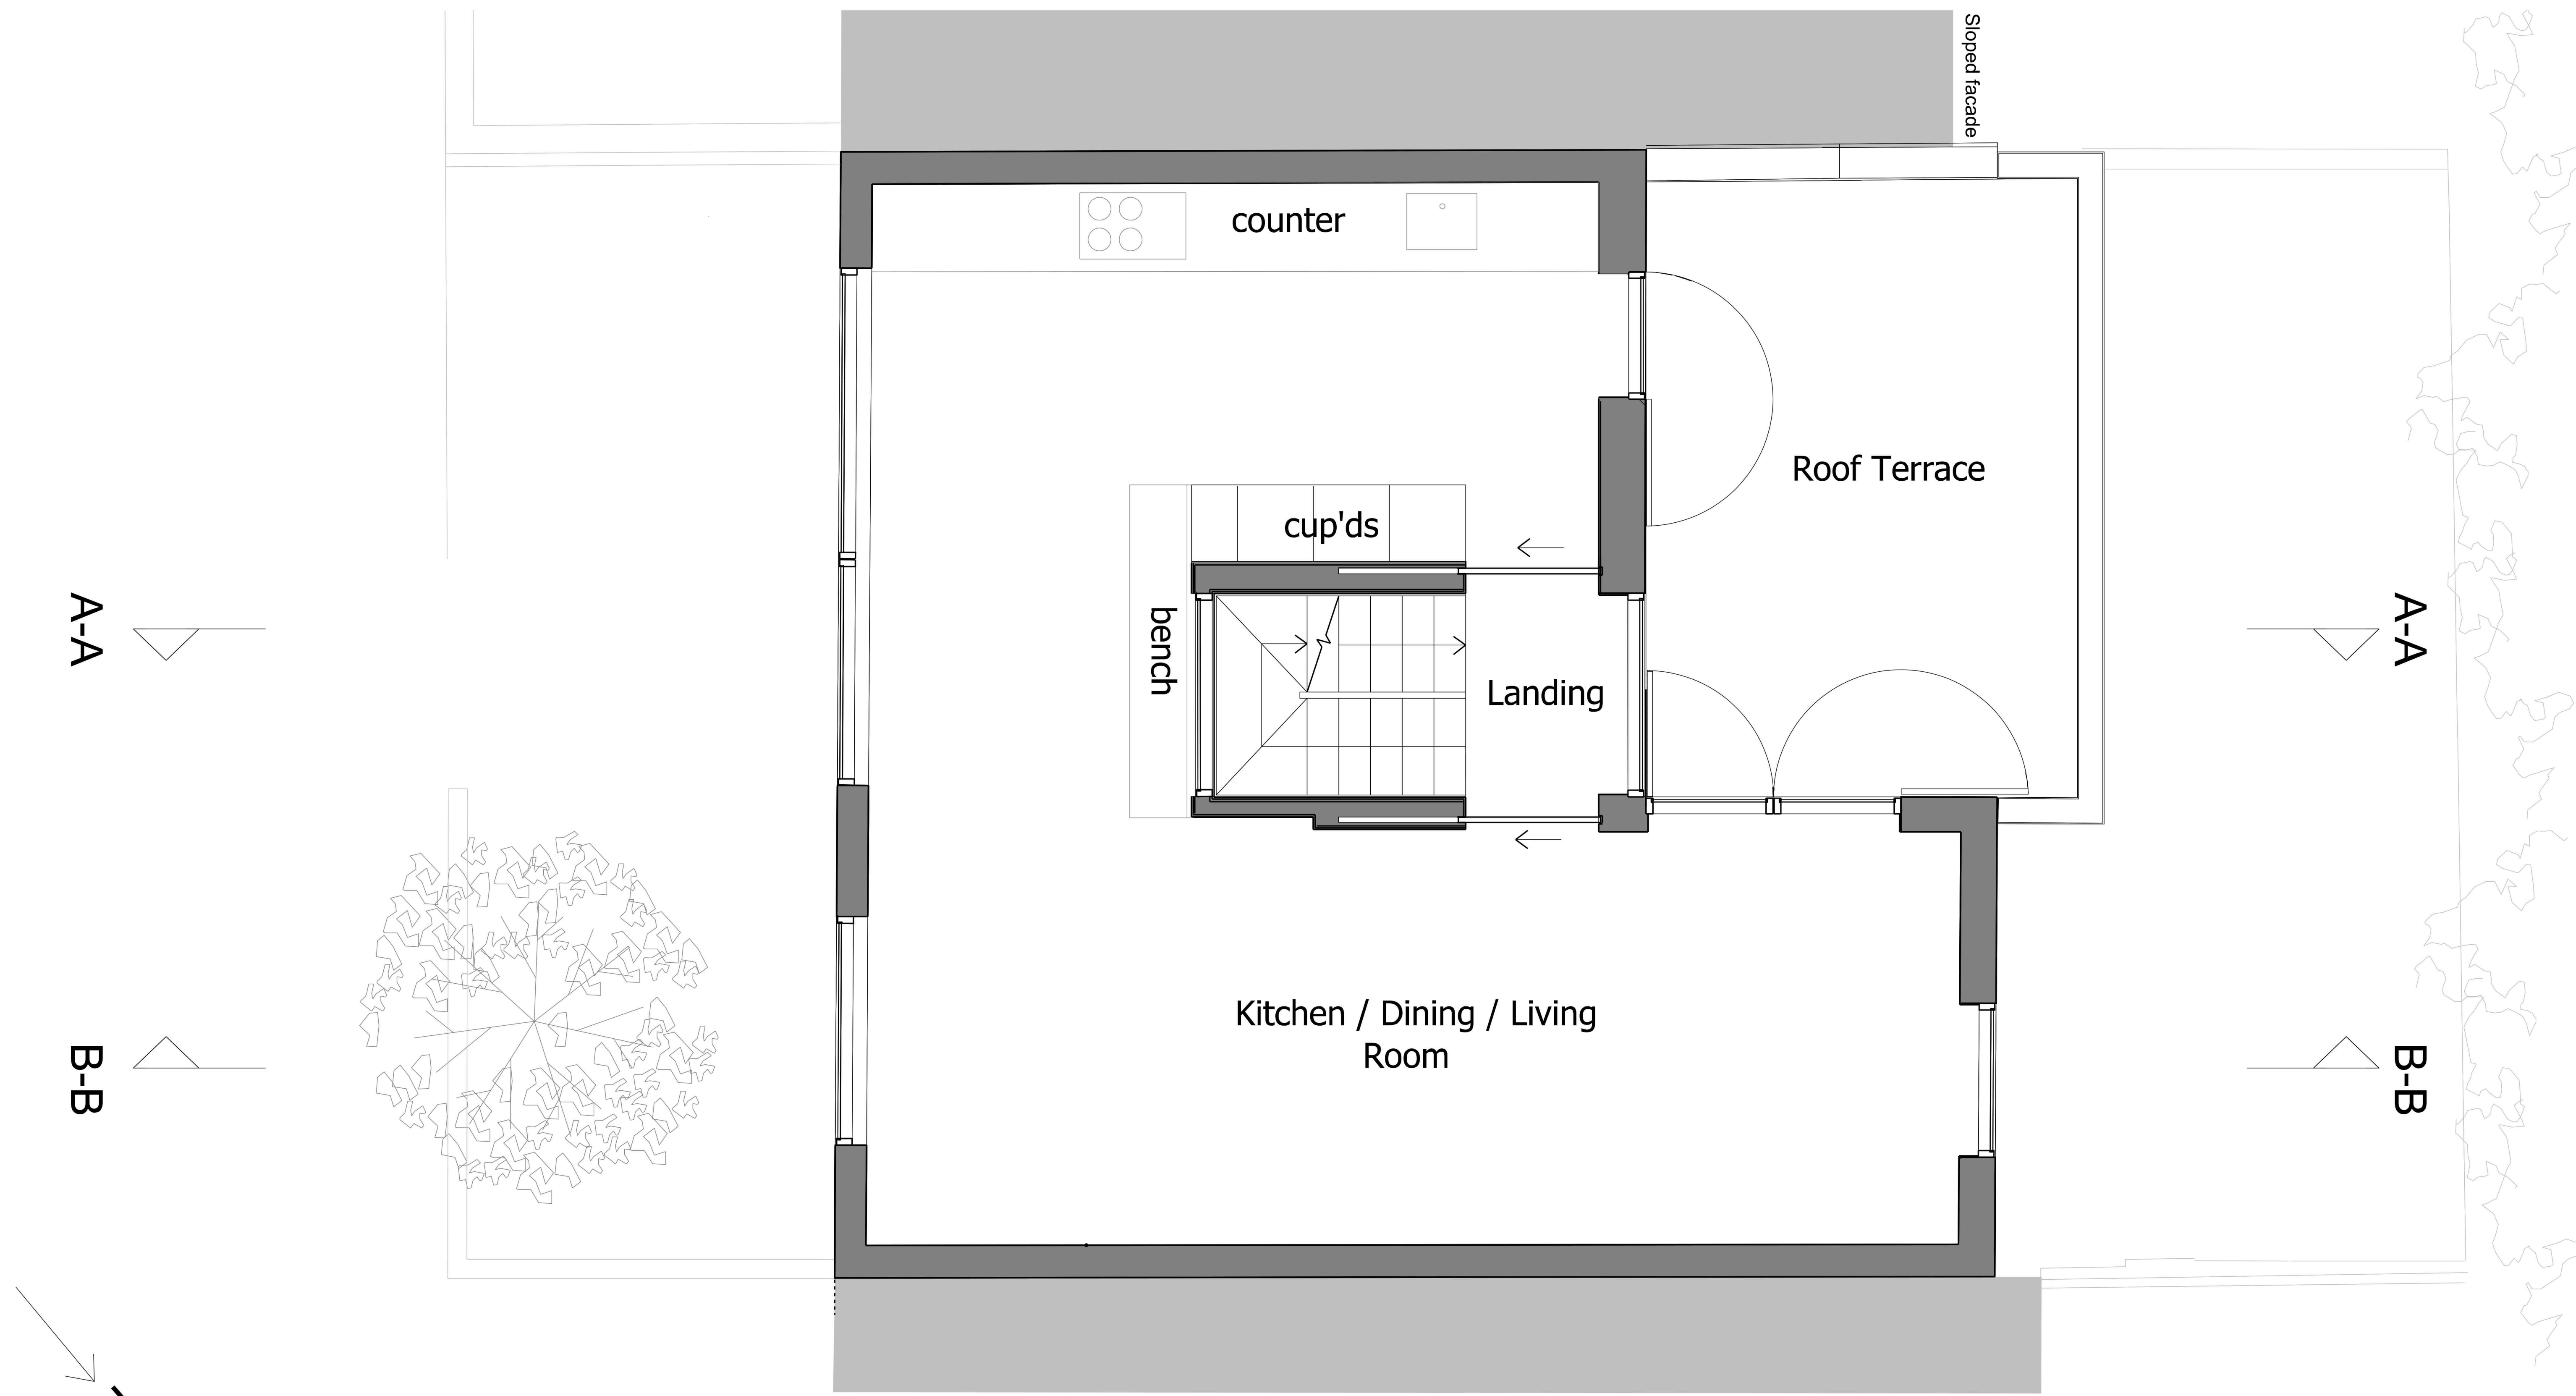

General Notes:
Do not scale
Not for construction
Confirm all dimensions on site
For illustrative purposes only

Existing Plan - Level 01
45 Murray Mews
1:25 @ A1
Drawing No. 0101
27/11/24